
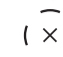






LEGEND

SOFT LANDSCAPE


-  Existing tree retained
-  Existing tree removed
-  New tree
-  Existing oval
-  Open grass areas
-  New planting areas

HARD LANDSCAPE

-  New netball courts
-  Internal roads and carparks
-  Footpath
-  Granitic gravel zones
-  New fence
-  Retaining wall
-  Running Track
-  New furniture- aluminium grand stand seating

NOTES

- 1 Remove bus shelter to allow for driveway access into the Reserve.
- 2 New relocated entrance gate and driveway access into Deakin Reserve from Skene St.
- 3 New relocated pedestrian access gate and pathway into Deakin Reserve from Skene St.
- 4 Relocated ticket booth to new entrance.
- 5 Bike racks.
- 6 Bollards to protect pedestrians from cars.
- 7 Reconfigured car parking including new line marking and shade trees. **Indicative layout only.**
- 8 Retaining wall to create more carpark spaces.
- 9 Demolish existing toilet block.
- 10 New netball court built to Netball Association standards. Include weatherproof netball shed and seating, shelter/storage shed and seating.
- 11 New warm up court.
- 12 Opportunity to build weatherproof cover over existing and new netball courts.
- 13 New pedestrian path connects the entrance gate to netball courts and football facilities.
- 14 Increase interchange bench space.
- 15 Netting to stop footballs from bouncing off site.
- 16 Grassed area as warm up and kick-about space.
- 17 New covered seating area to match existing design on western side.
- 18 Decommission existing grandstand.
- 19 Removable bollards to allow southern area to be closed/open to car traffic.
- 20 Seating around perimeter of oval retained.
- 21 New accessible carpark for game viewing. Deciduous trees provide summer shade.
- 22 2.0-2.5m wide path around oval as a running track during training and for pedestrian movement during game days. Path runs in front of vehicle parking and behind a rows seating.
- 23 New 8/10 cubical toilet block.
- 24 Shade trees and groundcover planting to embankment. Screen maintenance/storage area.
- 25 Demolish toilet block.
- 26 Remove 5 x Ash sp. New tree planting along boundary or new street tree planting.
- 27 New boundary fence to match existing along Skene St.
- 28 Aluminium grandstand type seating.
- 29 Open lawn area for informal seating (deck chairs/picnic rug) and game viewing.
- 30 Existing oval to be refurbished including new drainage, soil, turf (1 species type—Couch grass) and irrigation.
- 31 Remove container, pump shed, concrete footing, underground tank and steps.
- 32 Option to provide permanent fencing to include playground/park within Deakin Reserve.
- 33 Pathway regraded to remove slope in existing path- retaining wall acts as seating wall along the south-western side of the oval.
- 34 Marked pathway to define running track around the site.
- 35 Existing toilet block retained.
- 36 Existing grandstand retained.
- 37 Decommission hot-dog stand and upgrade.
- 38 Increase height in football net/ replace football net.
- 39 New 7x7 maintenance shed, irrigation pump and screen.

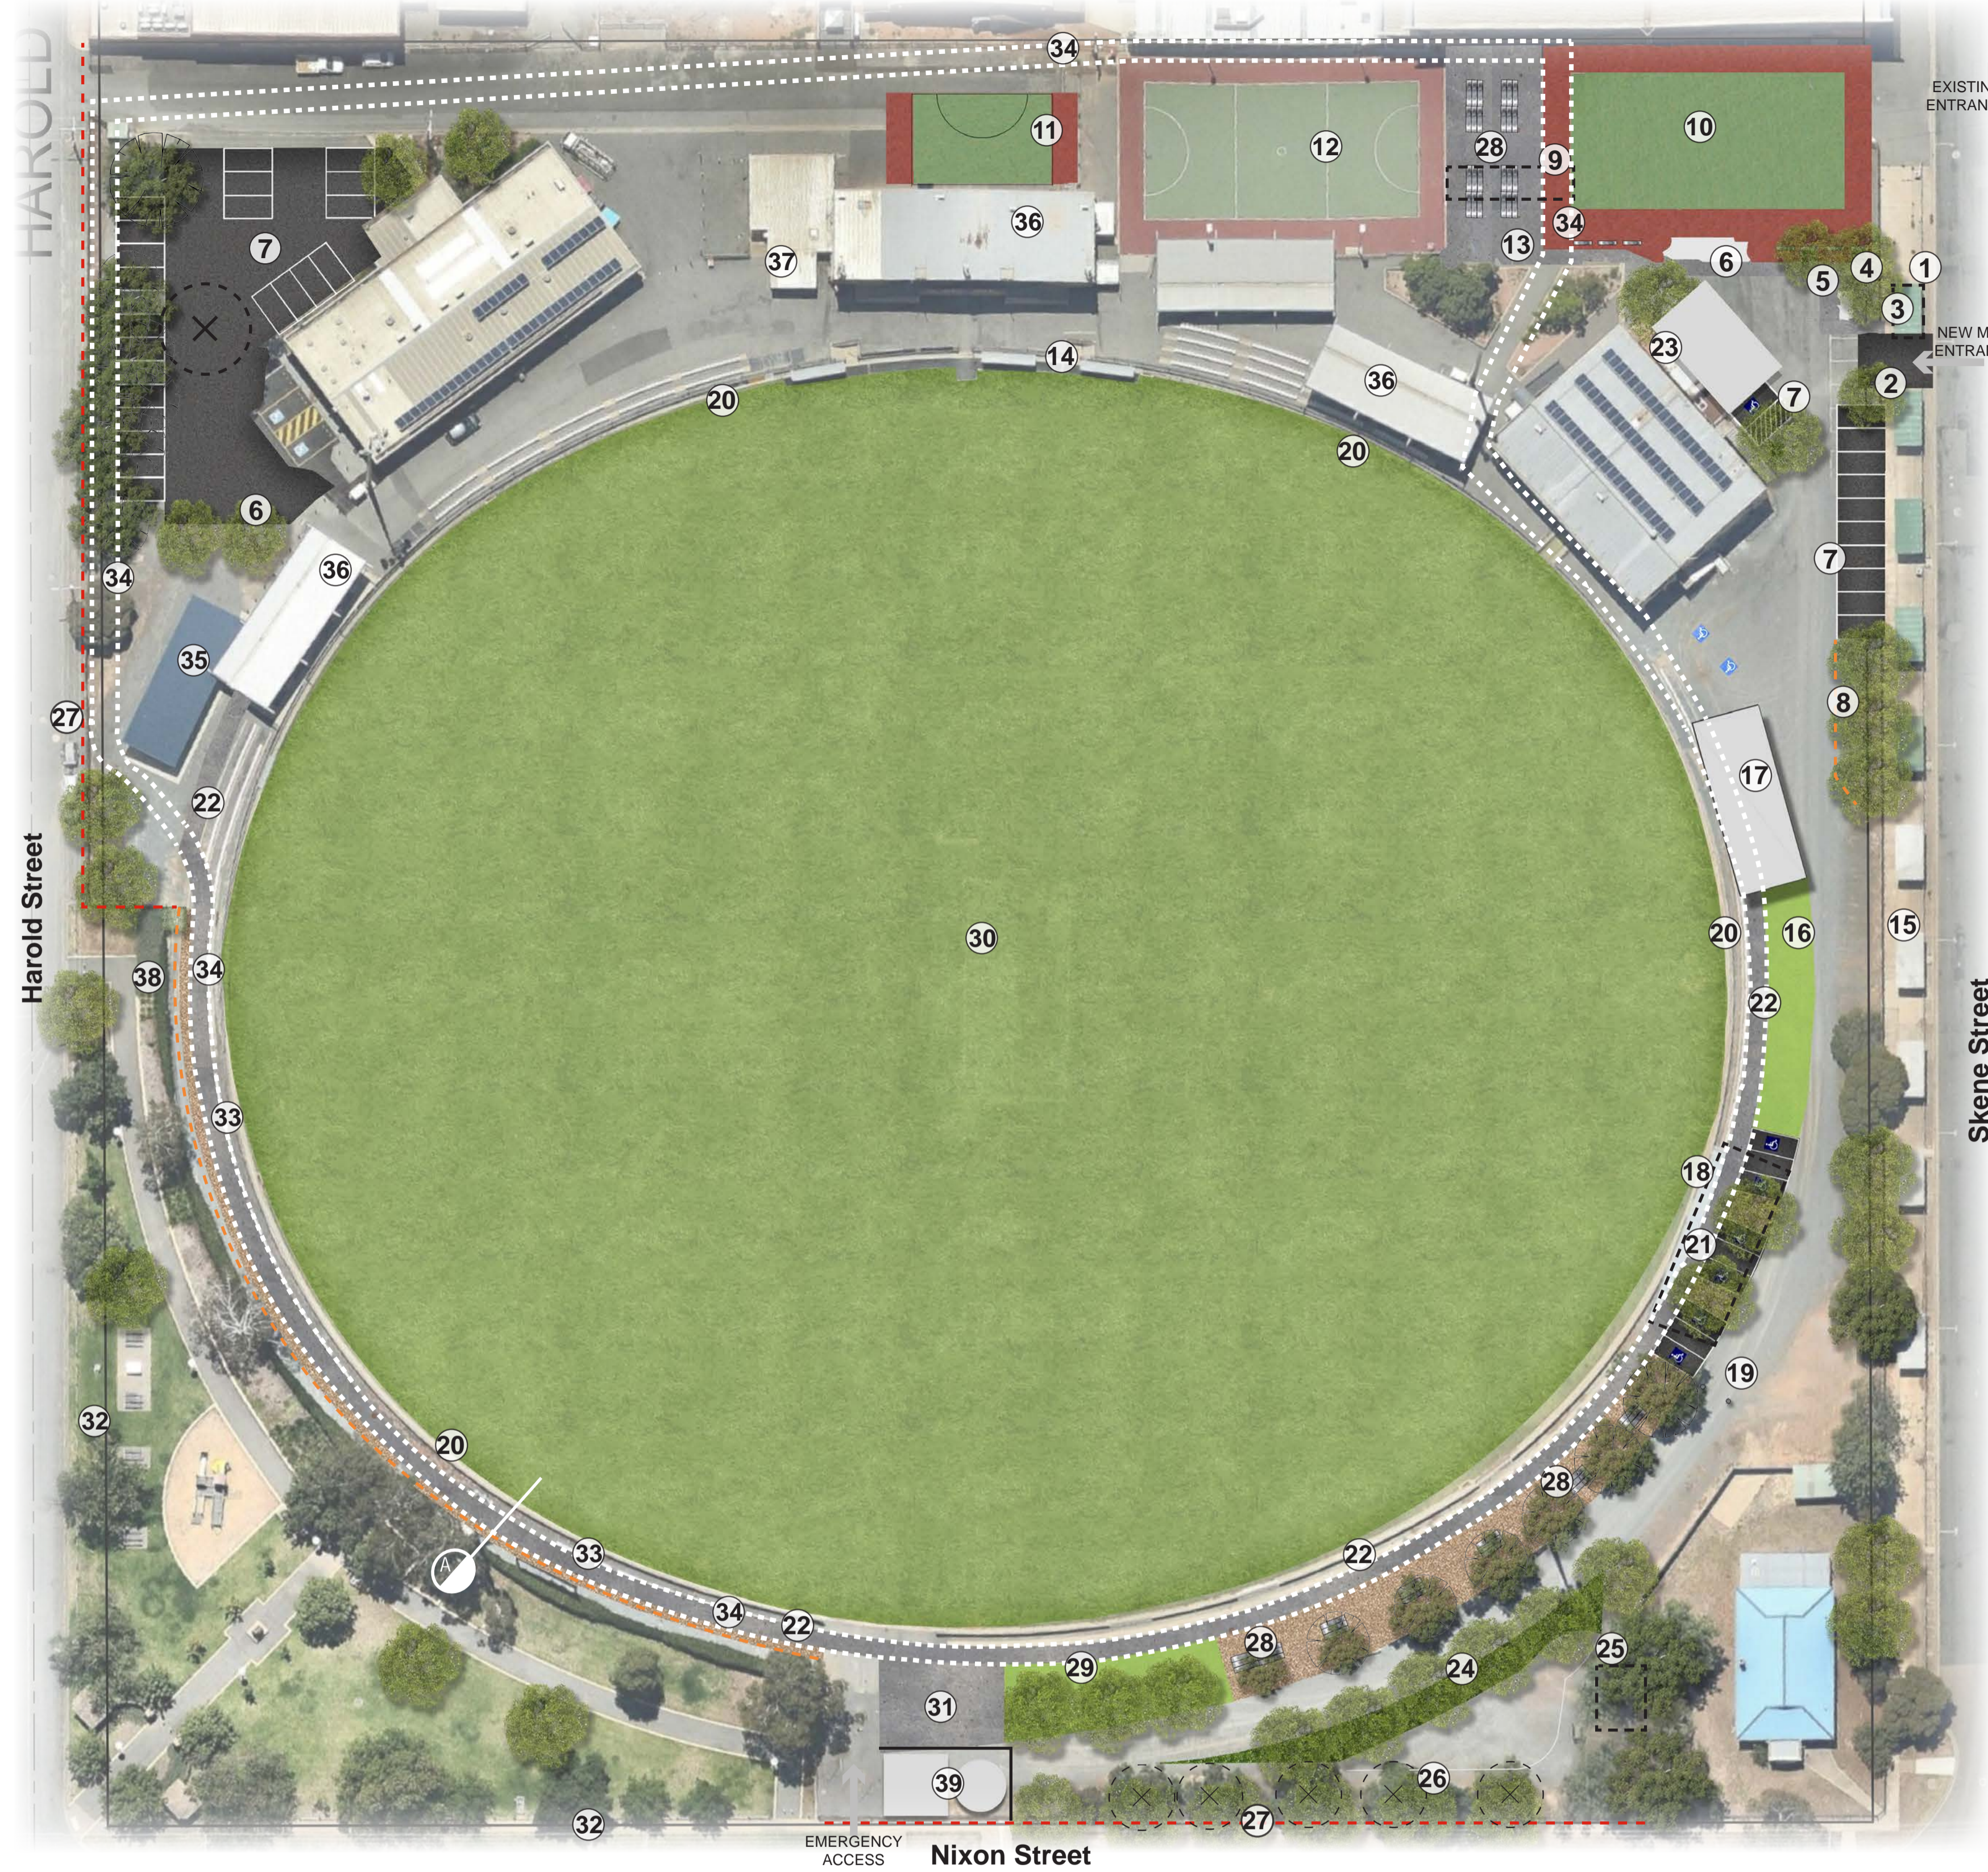

INDICATIVE SPECIES LIST

- Trees**
 Acer x freemanii 'Jeffersred' (Autumn Blaze Maple) – 13 x 10m
 Lagerstroemia indica 'Natchez' (White Flowering Crepe Myrtle) – 8 x 6m
- Shrubs**
 Polygala 'Little Bibi' (Polygala)
 Raphiolepis 'Snow Maiden' (Indian Hawthorn)
 Westringia 'Aussie Box' (Coastal Rosemary)
- Grasses/groundcovers**
 Dianella revoluta 'Little Rev' (Black-anther Flax-lily)
 Grevillea 'Poorinda Royal Mantle' (Creeping Grevillea)
 Lomandra 'Tanika' (Matt-rush)
 Myoporum parvifolium (Creeping Boobialla)
 Poa labillardieri (Common Tussock Grass)



Precedent Images

